
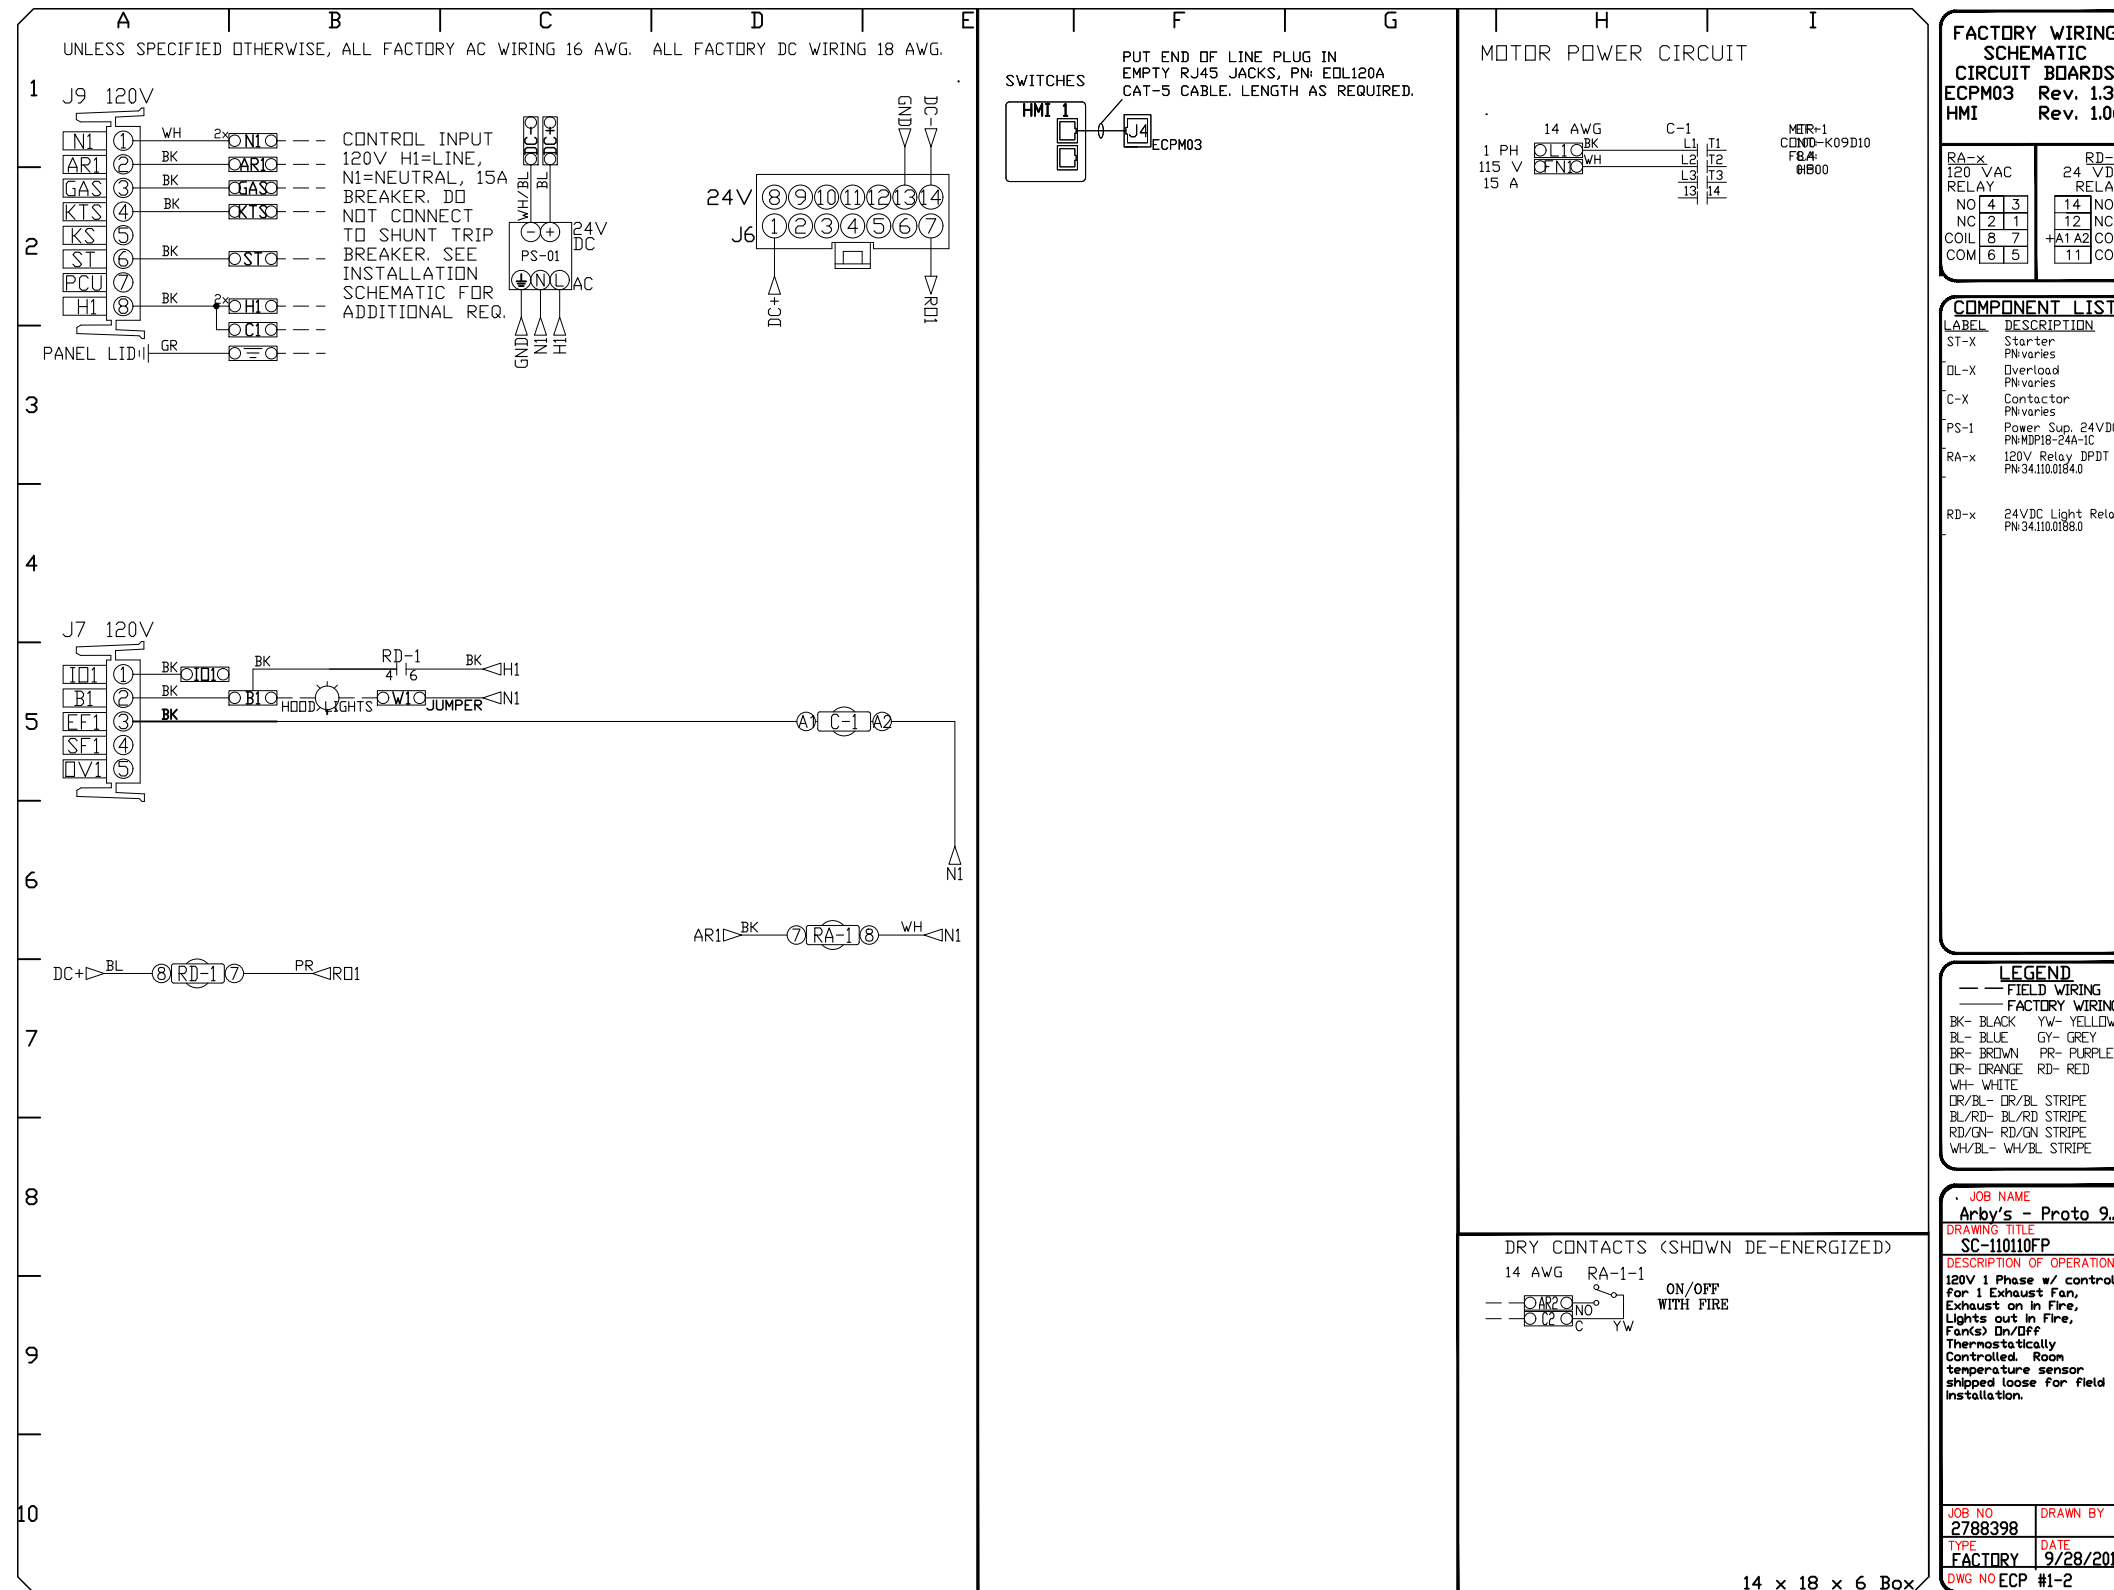



ELECTRICAL PACKAGES -- Job#2788398

NO.	TAG	PACKAGE #	LOCATION	SWITCHES		OPTION	FANS CONTROLLED			
				LOCATION	QUANTITY		FAN TAG	TYPE	HP	VOLT FLA
1		SC-110110FP	Wall Mount In SS Box	Utility Cabinet Left	1 Light 1 Fan	Smart Controls Thermostatic Control	EF-1	Exhaust	1	0.500 115 8.4

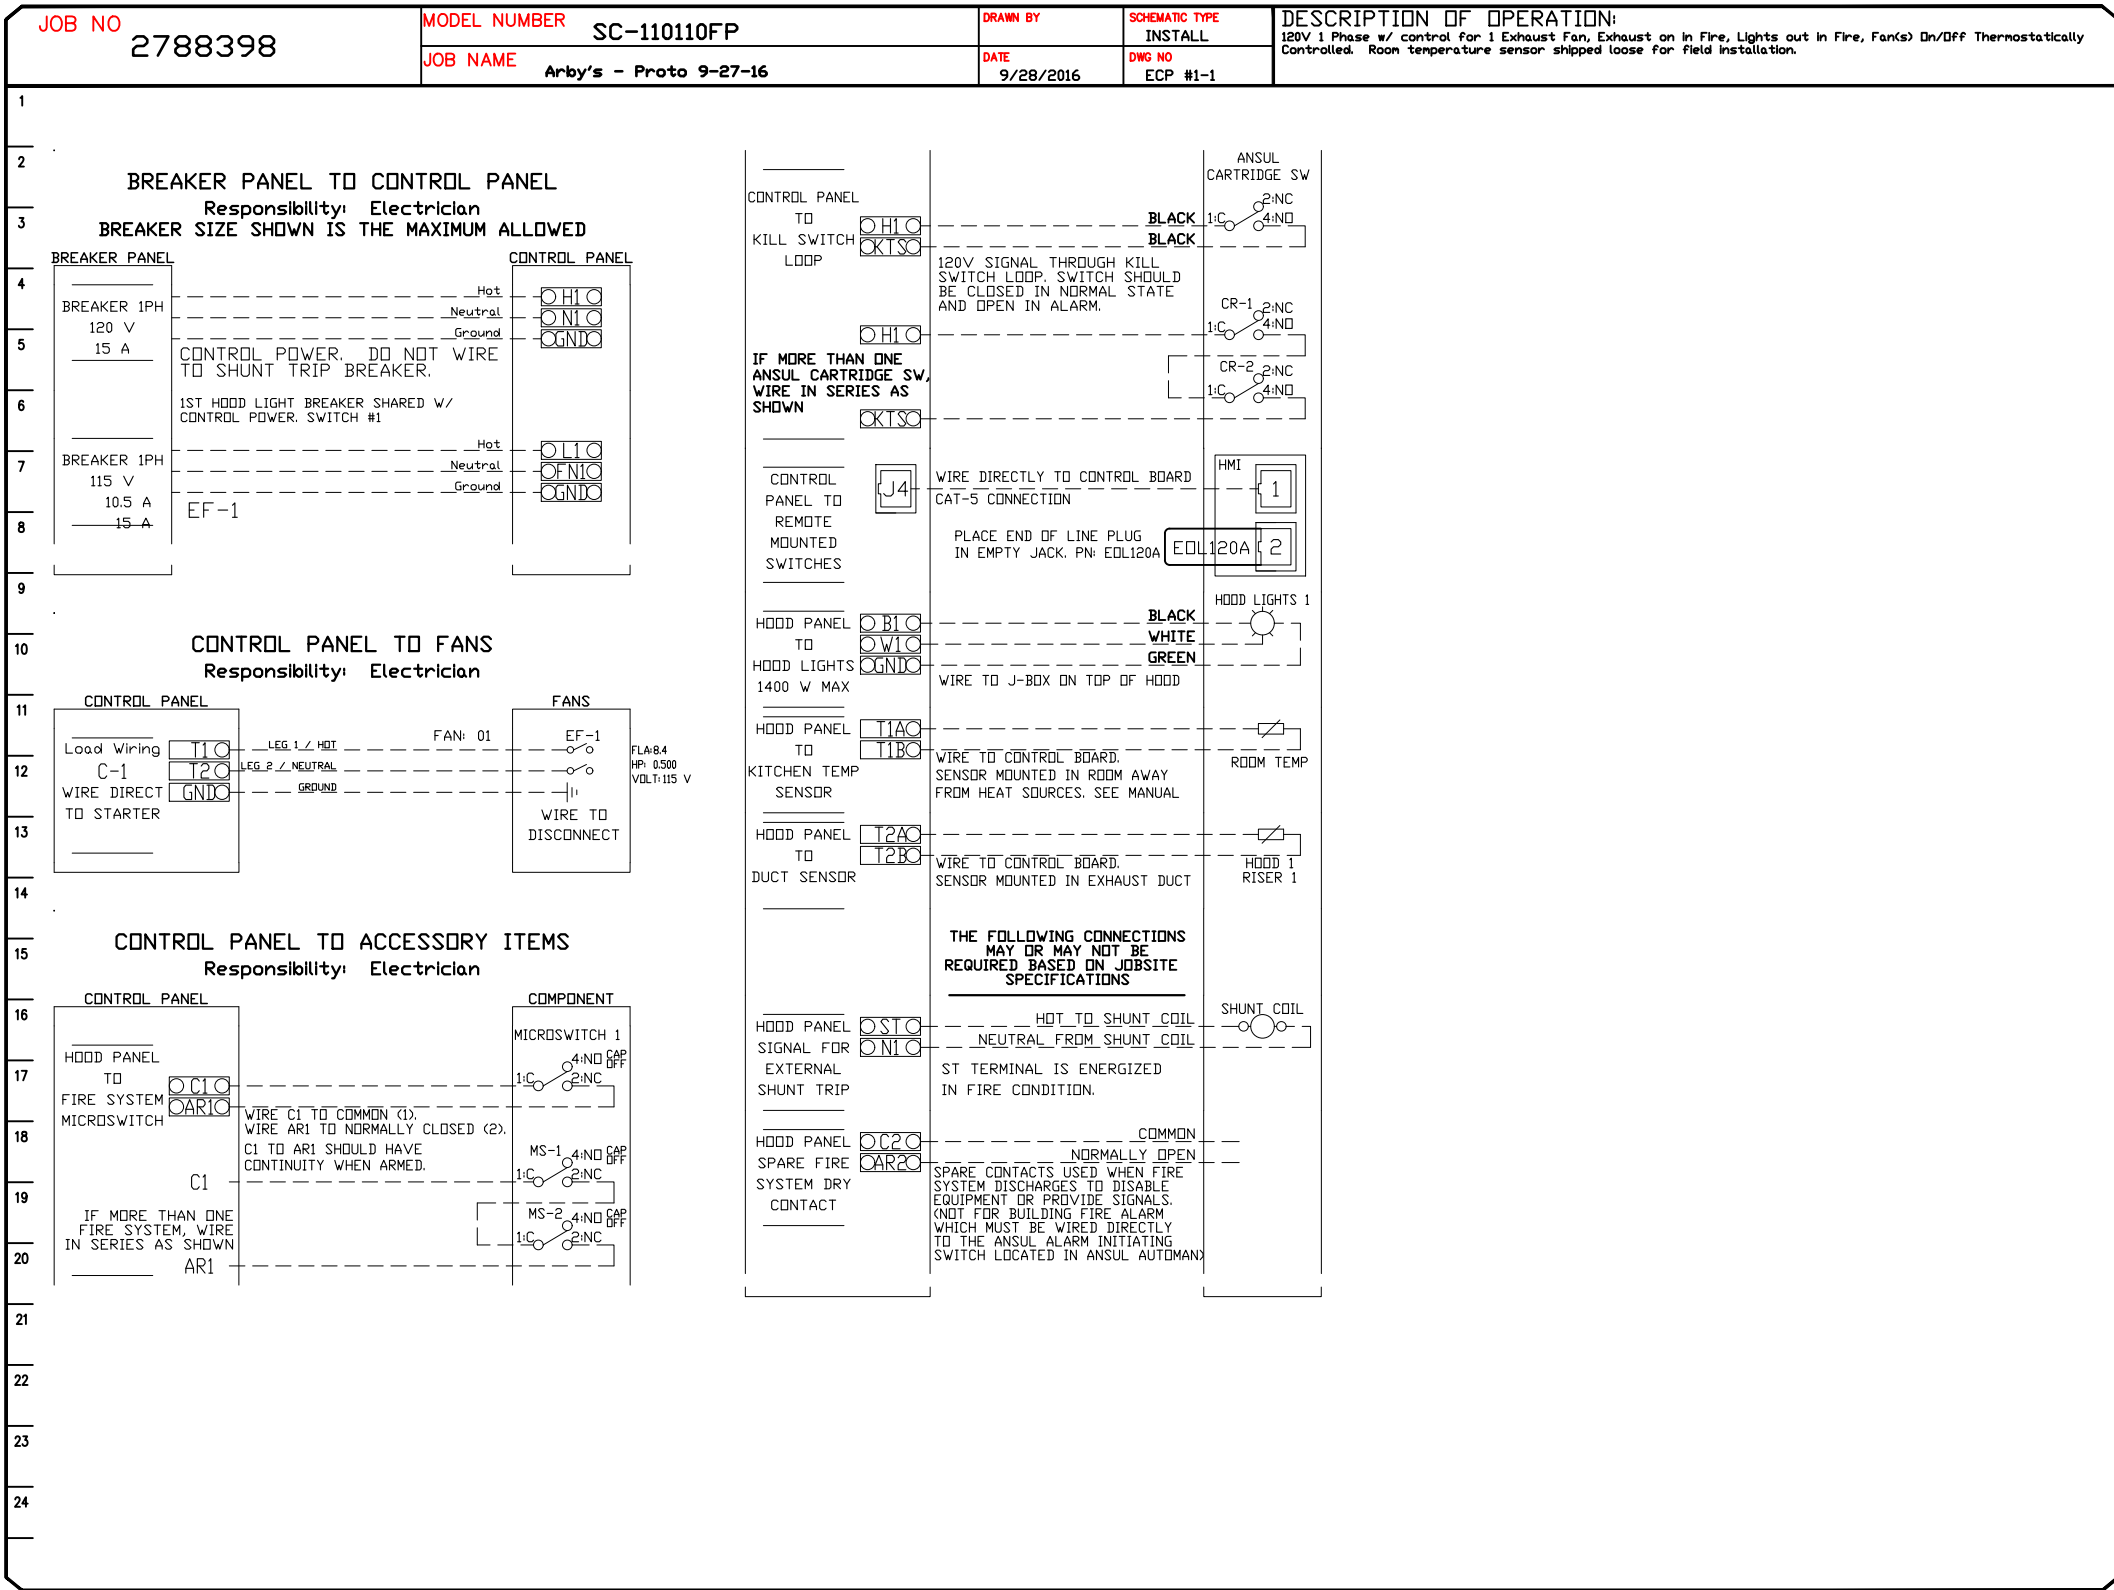

TEMPERATURE SENSOR INTERLOCK

The Temperature Sensor Interlock option complies with IMC 2006 507.2.1.1 and NFPA 96 11.1.1 by interlocking with cooking appliances through means of a heat sensor to automatically activate exhaust fans during cooking operations.

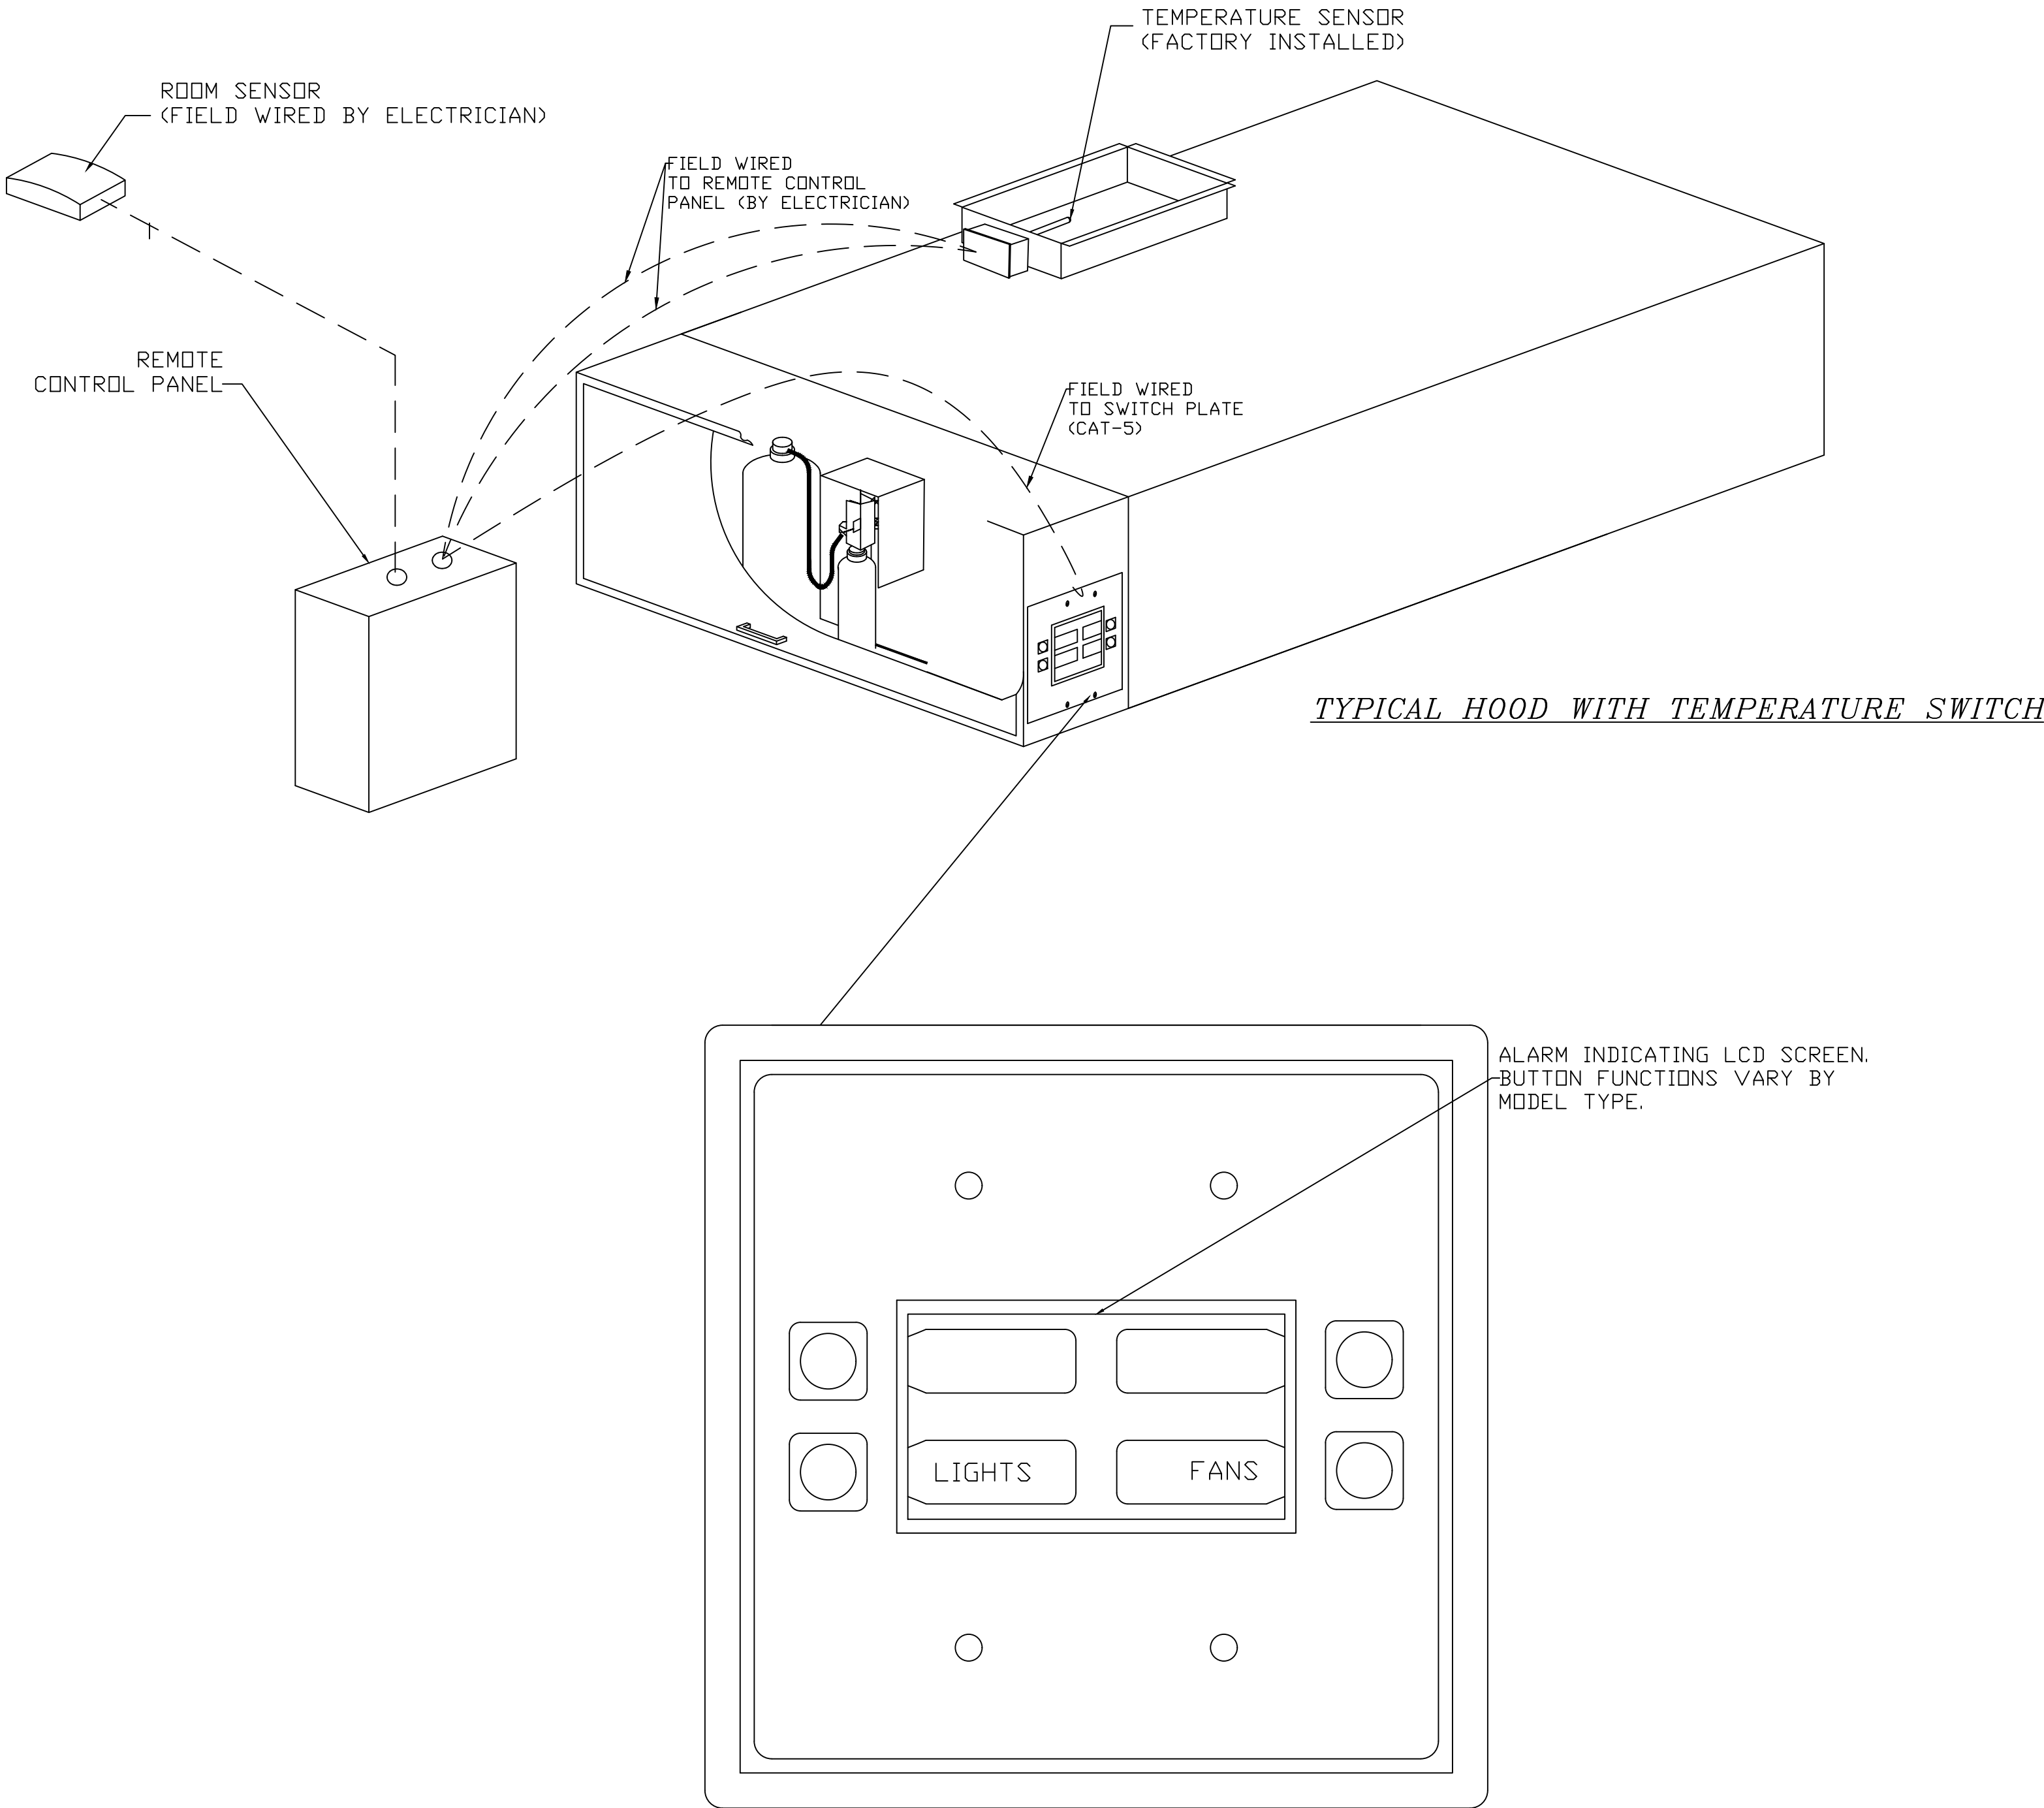

REVISIONS

DESCRIPTION	DATE

Atlanta Office

1395 S. Marietta Pkwy, Bldg 100, Ste 105, Marietta, GA 30067 PHONE: (800) 882-6626 FAX: (919) 227-5964 EMAIL: reg50@captiveaire.com

Arby's

DATE: 9/28/2016


DWG.#: 2788398

DRAWN BY: WAH-50

SCALE: 3/4" = 1'-0"


MASTER DRAWING

SHEET NO. 3

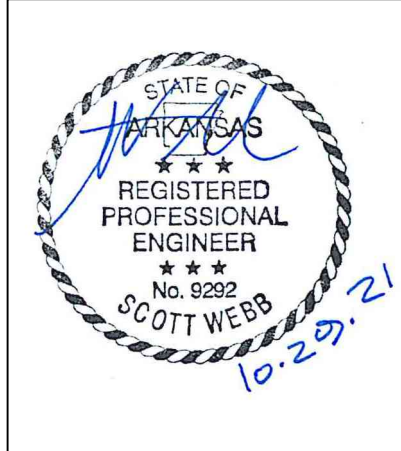

PROPRIETARY INFORMATION NOTICE:

THESE PROTOTYPICAL DOCUMENTS MAY REQUIRE REVISIONS TO CONFORM TO LOCAL, STATE, AND FEDERAL CODES, ORDINANCES OR OTHER CONDITIONS. THE DESIGN CONCEPTS EMBODIED IN THESE DOCUMENTS ARE SPECIFICALLY FOR THIS PROJECT. INFORMATION CONTAINED HEREIN REMAINS THE SOLE PROPERTY OF ARBY'S RESTAURANT GROUP, IS CONFIDENTIAL AND PROPRIETARY AND IS NOT TO BE COPIED, REPRODUCED, DISCLOSED OR OTHERWISE TRANSFERRED TO OTHER PARTIES IN ANY FORM WHATSOEVER WITHOUT THE EXPRESS WRITTEN CONSENT OF ARBY'S RESTAURANT GROUP.

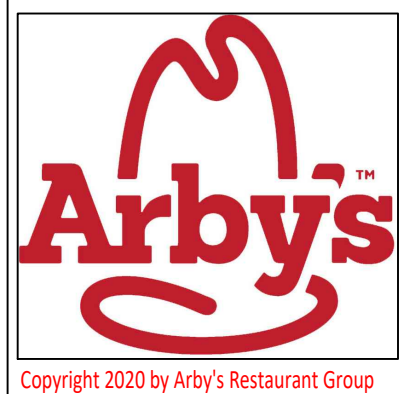

ARBY'S RESTAURANT GROUP

INSPIRE DUAL REGULAR 40 - STANDARD

1632 AR-25 BYPASS

HEBER SPRINGS, AR 72543

FOR RB AMERICAN GROUP, LLC

6200 OAK TREE BLVD., SUITE 250, INDEPENDENCE, OHIO 44131

PROJECT NUMBER:	
ISSUE	DATE
PRELIMINARY	
PERMIT	
BID	
REVISION	

CAPTIVEAIRE DRAWING

SHEET:

H1.3