


-A = PARCEL MAP 5555, FILED IN BOOK 205 OF MAPS, PG. 79
 -B = TRACT 5340, FILED IN BOOK 177 OF MAPS, PG.24
 -C = PARCEL MAP 1870, FILED IN BOOK 89 OF MAPS, PG. 68
 -D = RECORD OF SURVEY #766, FILED IN BOOK 13
 OF RECORDS OF SURVEY, PG. 15

- = found standard county monument (pin in conc.)
- = found survey monument as noted
- = set 1" iron pipe w/ plug - PLS 3820
- ⦿ = set Mag nail & tag - PLS 3820
- ⊗ = set cross w/ Mag nail & tag - PLS 3820
- A.E. = Access Easement
- S.D.E. = Storm Drain Easement
- S.S.E. = Sanitary Sewer Easement
- P.U.E. = Public Utility Easement
- W.L.E. = Water Line Easement
- --- --- = distinctive exterior boundary
- — — — — = easement line
- - - - - = centerline
- · — · — · — = monument line

THE CENTERLINE OF KENT AVENUE BETWEEN THE
NAIL AT DELANO STREET AND THE INTERSECTION
OF STRADDLERS ON THE MANHOLE AT ELGIN STREET
WAS TAKEN AS N 00°41'00"E PER -C.

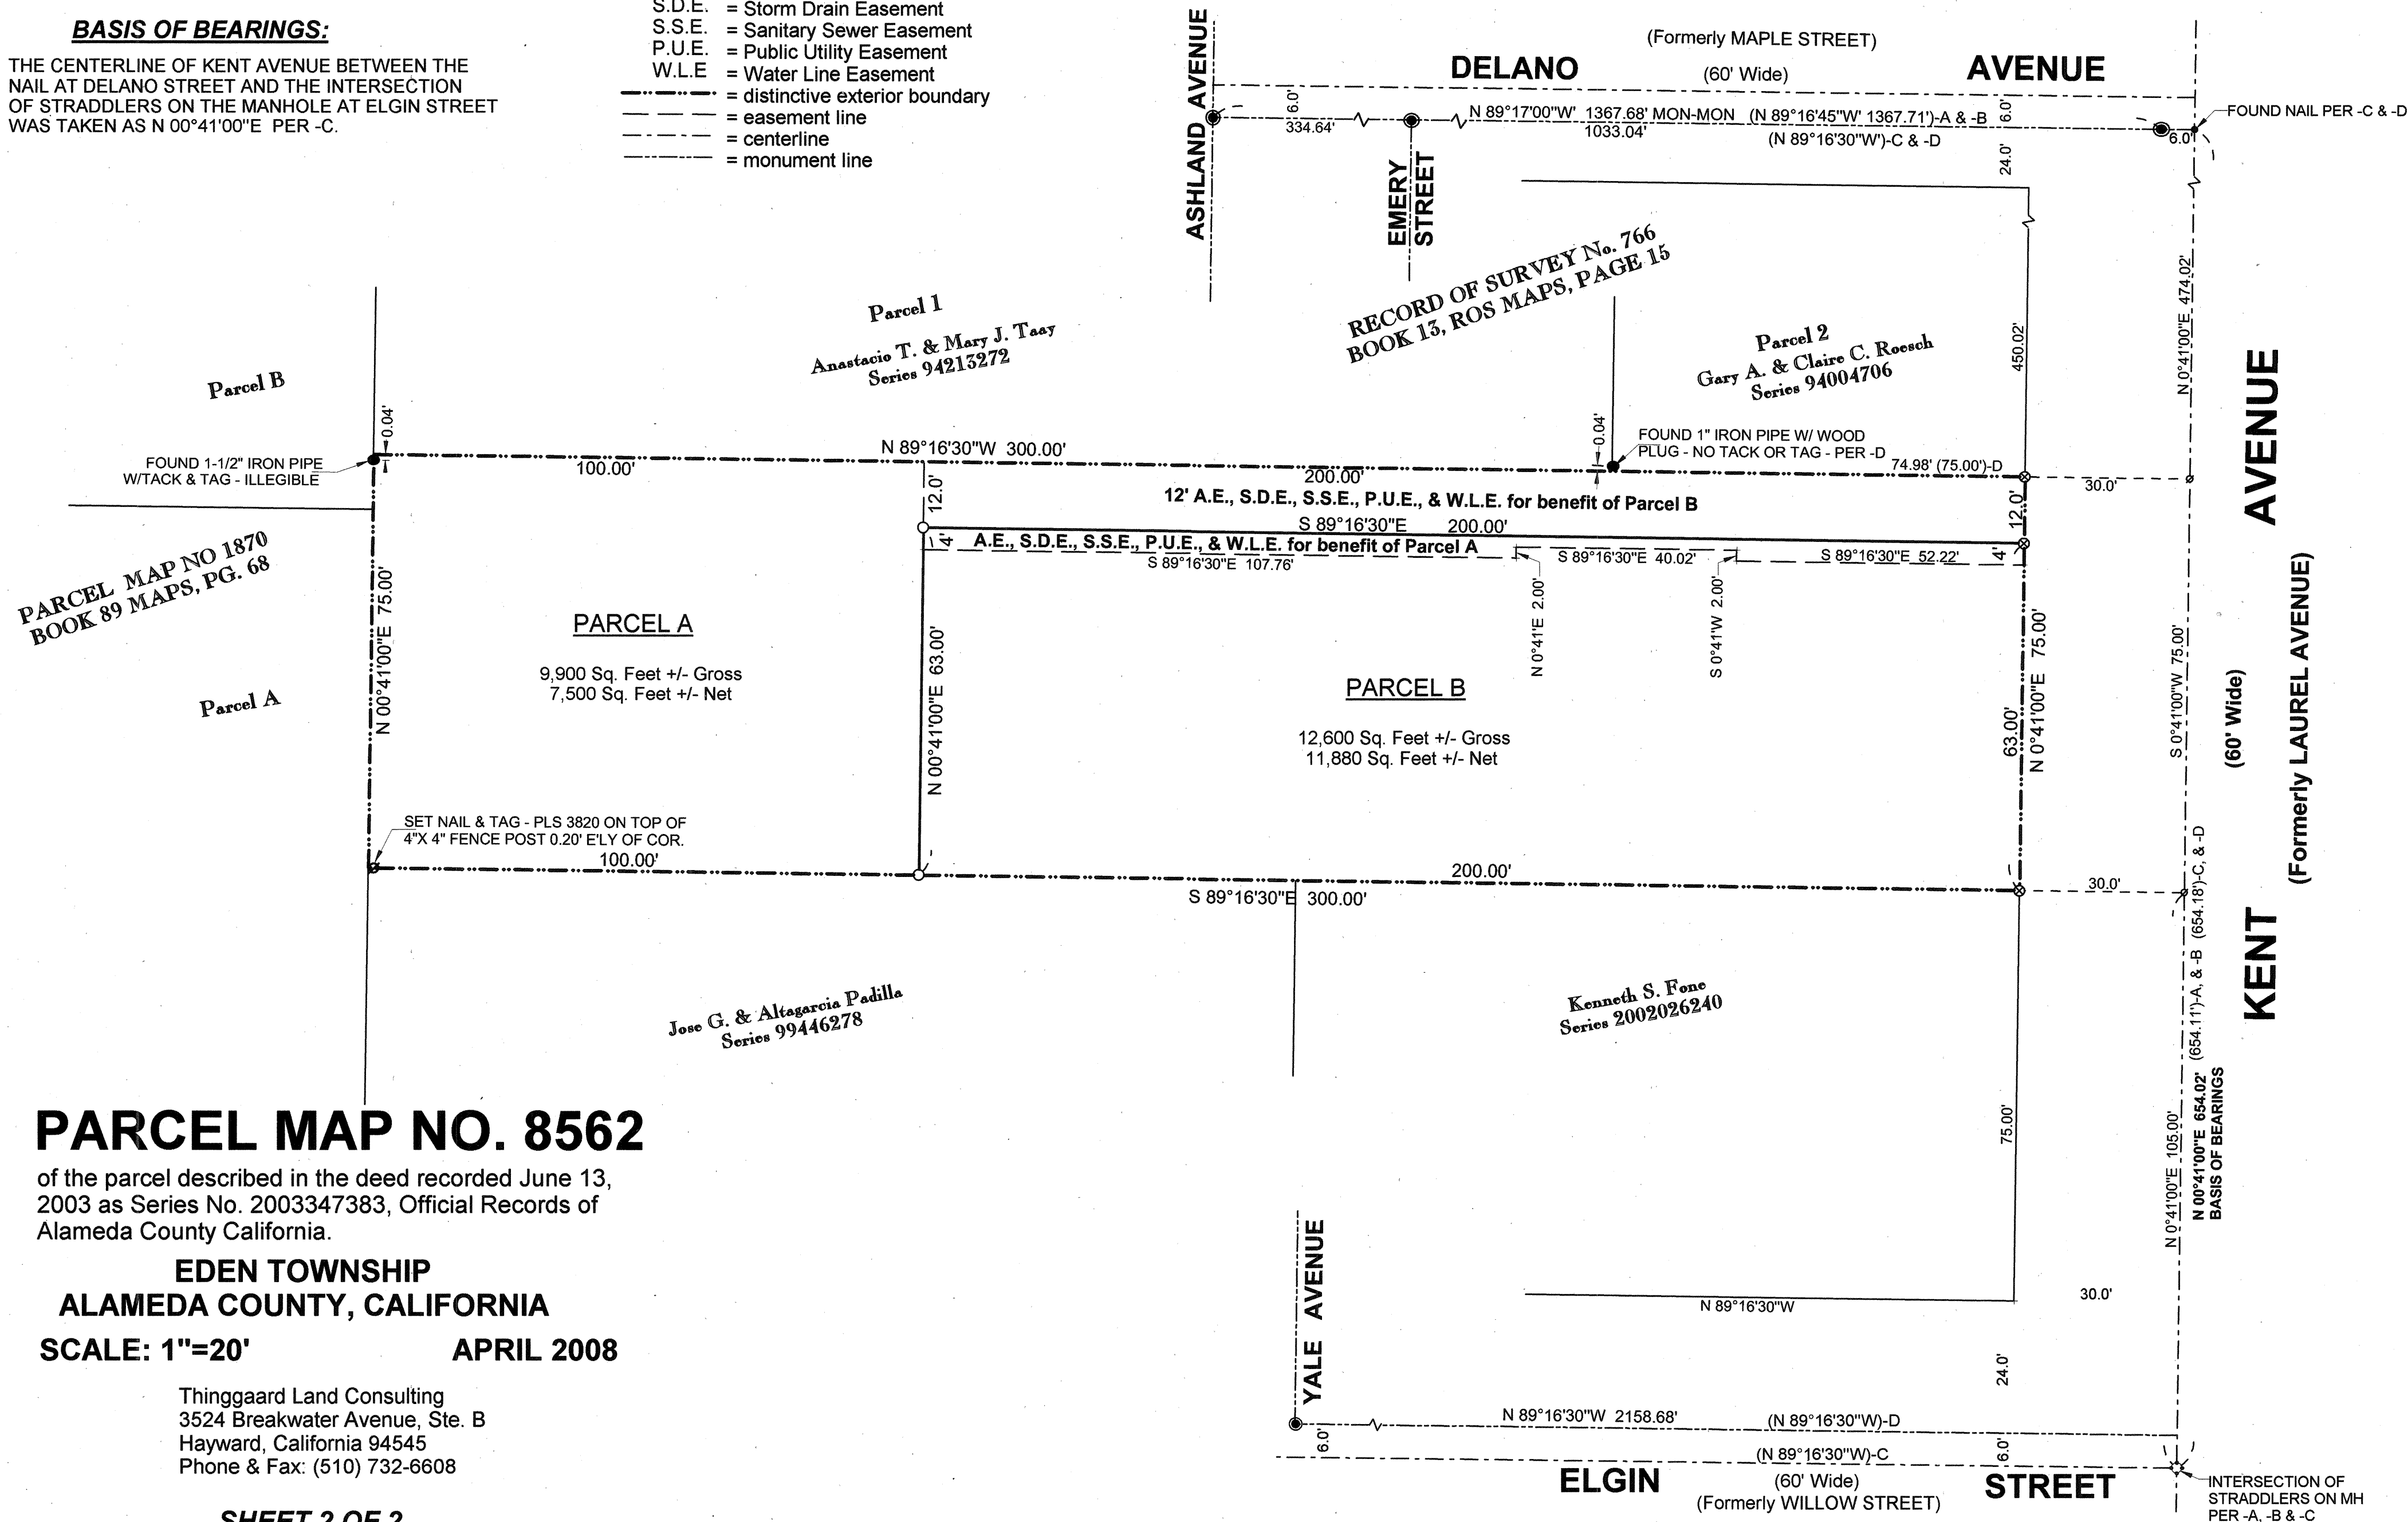

mla bk 31 pg 42