




**NOTES**

THE EXISTING CONDITIONS FOR THIS PLAN ARE BASED ON THE GDOT APPROVED SIGNAL PLAN FOR THIS INTERSECTION (GDOT INT#0006601) ON MARCH 21, 2016

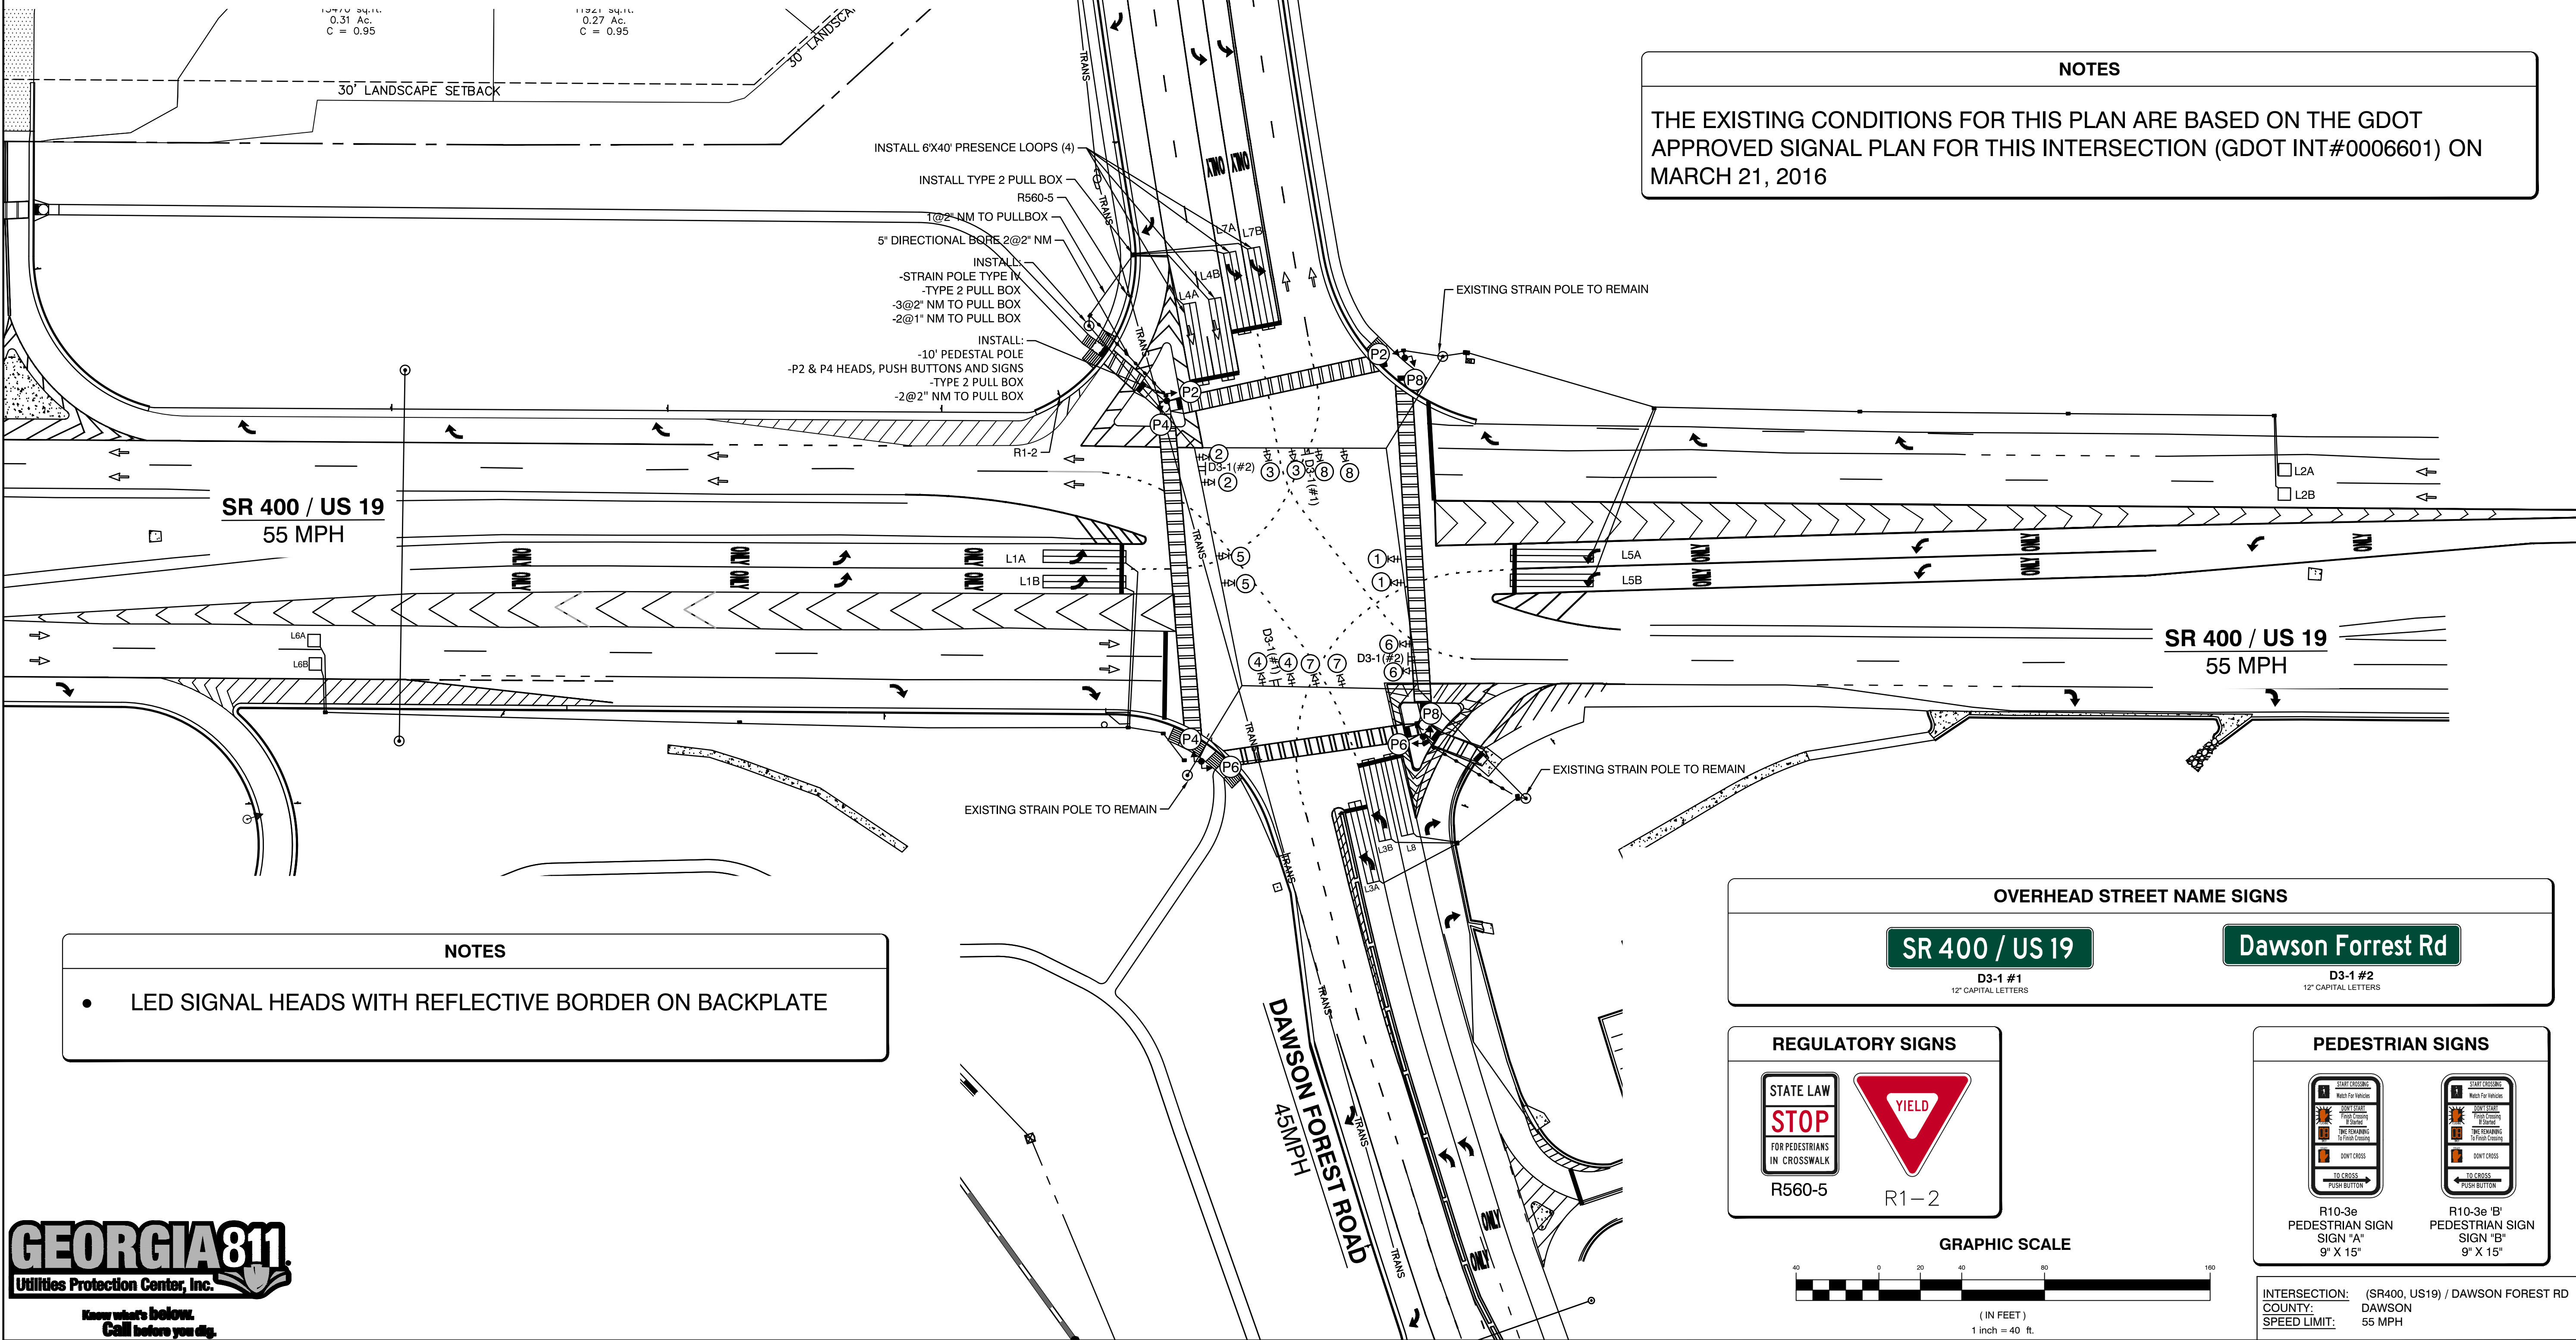

**NOTES**

- LED SIGNAL HEADS WITH REFLECTIVE BORDER ON BACKPLATE

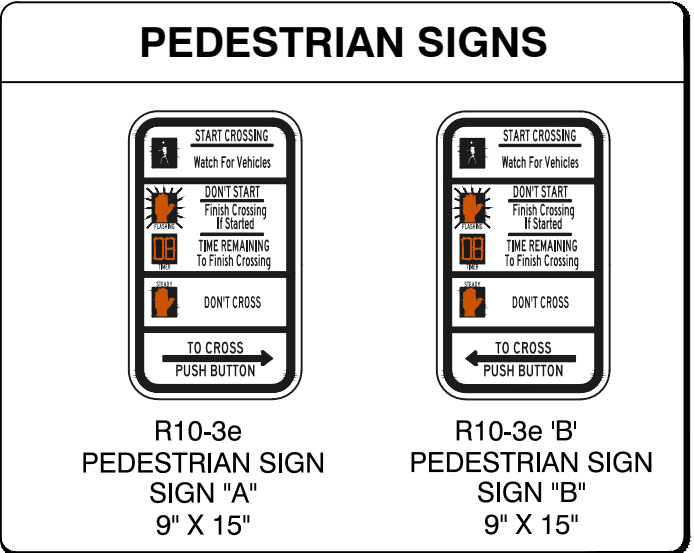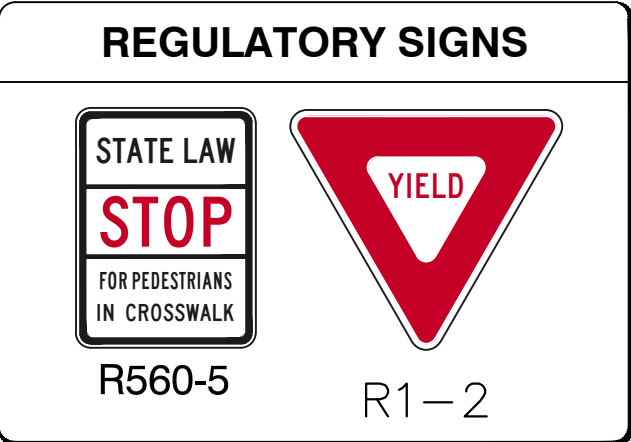

INTERSECTION: (SR400, US19) / DAWSON FOREST RD  
COUNTY: DAWSON  
SPEED LIMIT: 55 MPH



**Retail Site at Dawson Forest Road and GA 400**

SR 400 @ Dawson Forest Road, Dawsonville, GA

Prepared For: Rintock Devin Dawsonville, LLC  
3405 Lake City, FL 32055

**Signal Plan**

A&R Engineering Inc.  
2160 Kingston Court, Suite O  
Marietta, GA 30067  
Tel: (770) 660-9210 / 660-9211  
www.aareng.com

DATE: 10-23-2017

REVISIONS

NO.	DATE

DRAWN BY: WMH  
CHECKED BY: CAO

PROJECT NO: 15-108

PLAN SET: REV 1

SHEET: **T15**