



ROOF EXHAUST FAN 5
Scale= 1/4" = 1'-0" A-108

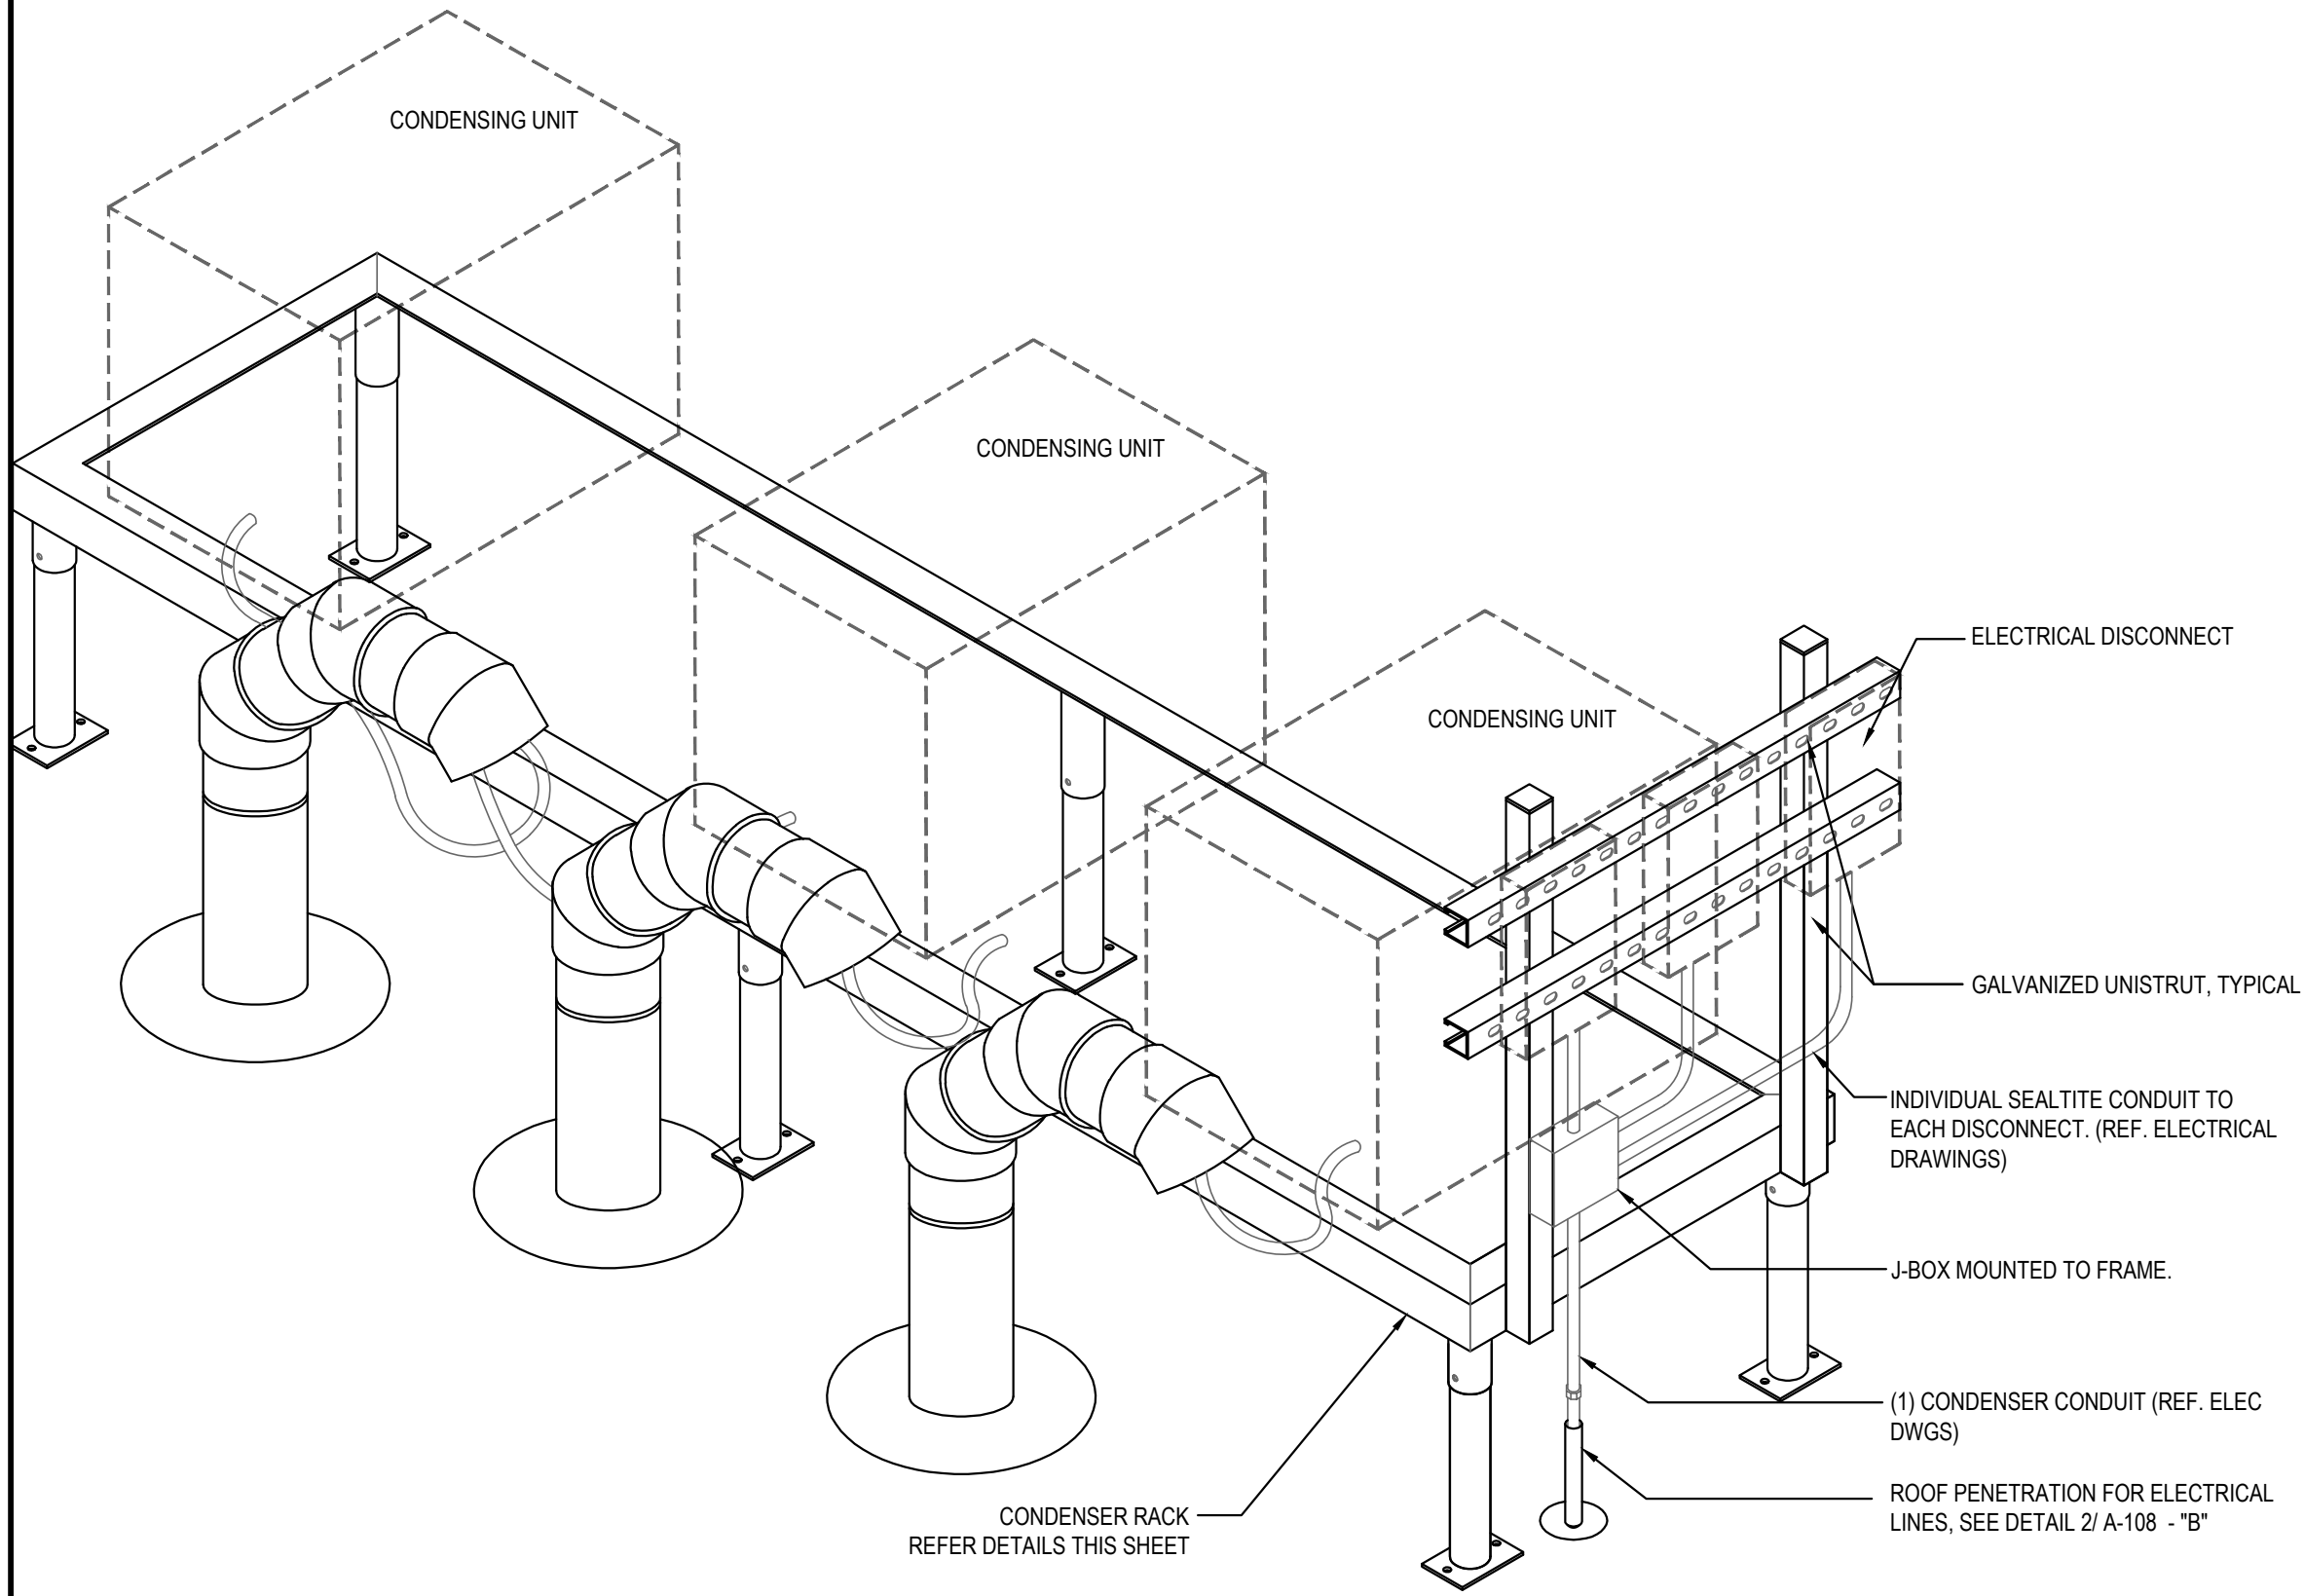


CONDENSER RACK ISOMETRIC 3
Scale= 3/4" = 1'-0" A-108

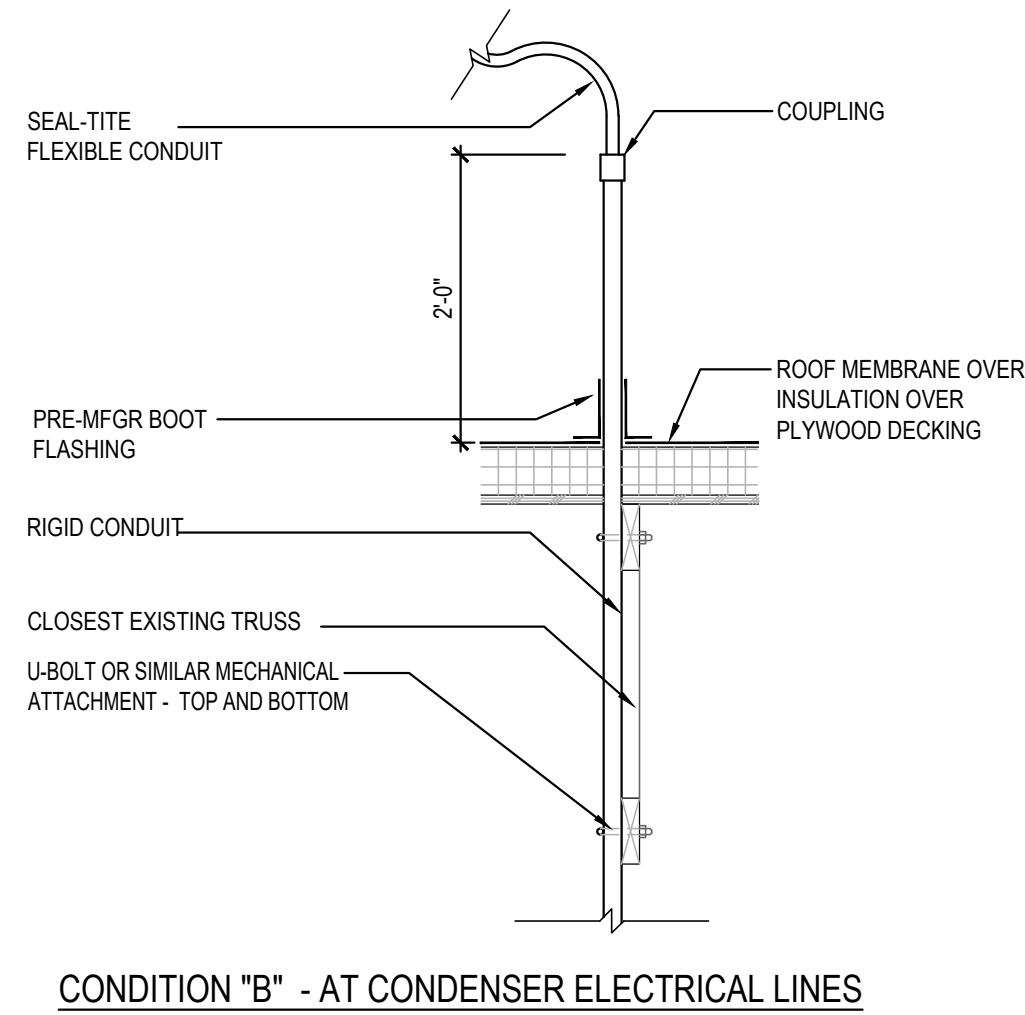


CONDITION "B" - AT CONDENSER ELECTRICAL LINES

ROOF PENETRATION DETAIL AT REF. / ELEC. LINES 2
Scale= 3/4" = 1'-0" A-108

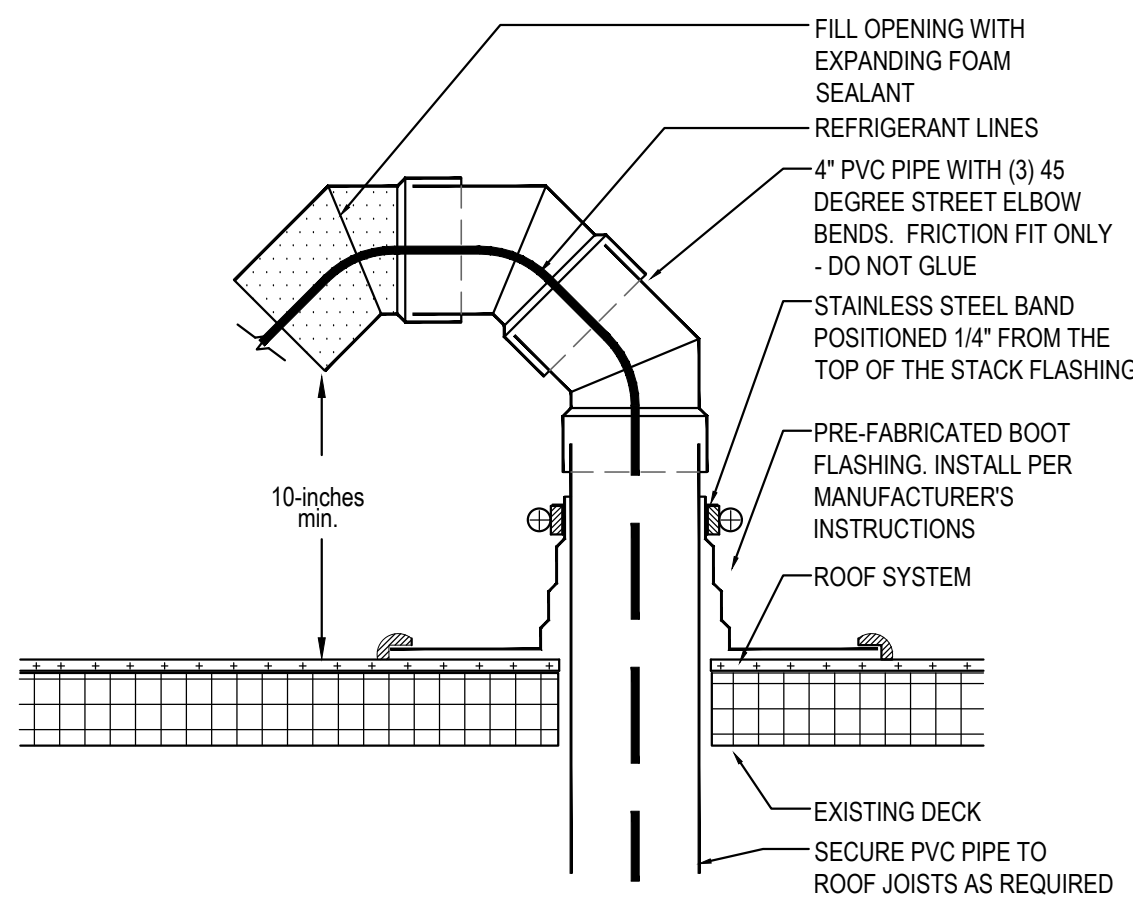

PVC ROOF PENETRATION 4
Scale= 1/2" = 1'-0" A-108

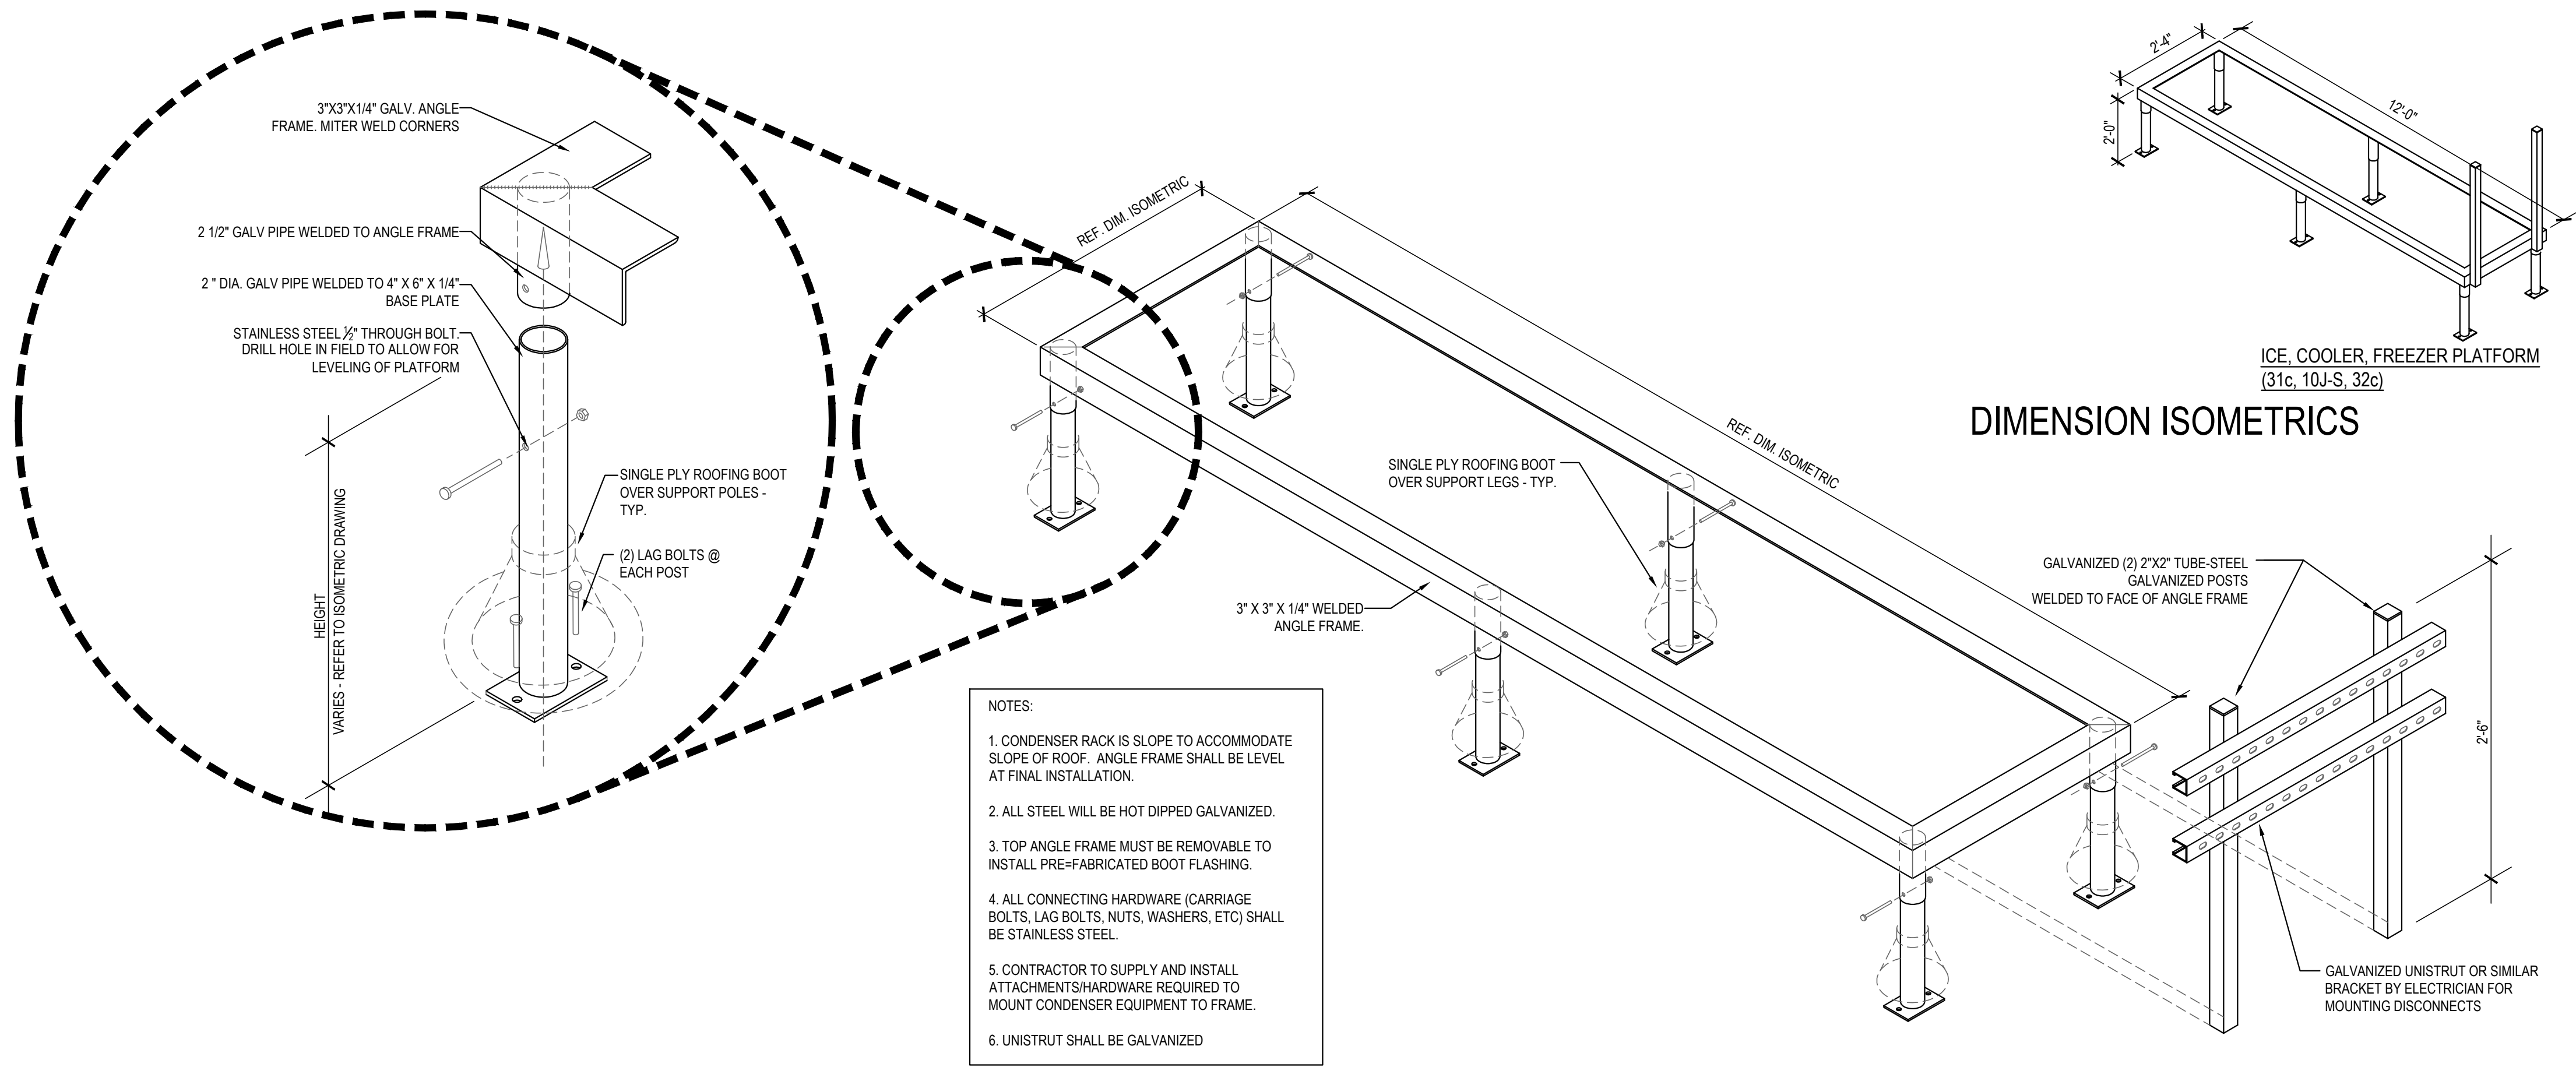

FREEZER / COOLER / ICE MAKER CONDENSER RACK DETAILS 1
Scale= 3/4" = 1'-0" A-108



PANDA EXPRESS, INC.
1683 Walnut Grove Ave.
Rosemead, California
91770
Telephone: 626.799.9898
Facsimile: 626.372.8288

All ideas, designs, arrangement and plans indicated or represented by this drawing are the property of Panda Express Inc. and were created for use on this specific project. None of these ideas, designs, arrangements or plans may be used by or disclosed to any person, firm, or corporation without the written permission of Panda Express Inc.

REVISIONS:

ISSUE DATE:

STATE PERMIT SET 02/10/2021

DRAWN BY: AF

PANDA PROJECT #: D8059
ARCH PROJECT #: JCDT20-0255



NORR
ARCHITECTS PLANNERS

PANDA EXPRESS
TRUE WARM & WELCOME
1395 N. GREEN STREET
BROWNSBURG, IN 46112

A-108

CONDENSER RACK
DETAIL

TRUE WARM & WELCOME 2300 R4