

BASIS OF BEARINGS:




THE BASIS OF BEARINGS FOR THIS MAP IS THE EAST LINE OF THE REMAINDER OF TRACT NO. 36-189 SHOWN HEREON AS N20°48'38"E AS SHOWN ON TMB 10/58.

RECORD INFORMATION

R- TMB 10/58
R1 - MB 9/62
R2 - PMB 4/8

LEGEND

- SET 5/8" REBAR WITH CAP "LS 4587" OR SPIKE AND WASHER "LS 4587" AS REPLACEMENT FOR RECORD MONUMENT NOT FOUND
- ⊙ SET DISK "LS 4587" IN MONUMENT WELL PER TOWN OF MAMMOTH LAKES STANDARDS
- ⊕ FOUND REBAR AND CAP "LS 4587" PER R
- FOUND 2" I.P. "LS 4587" PER R1, UNLESS SHOWN OTHERWISE

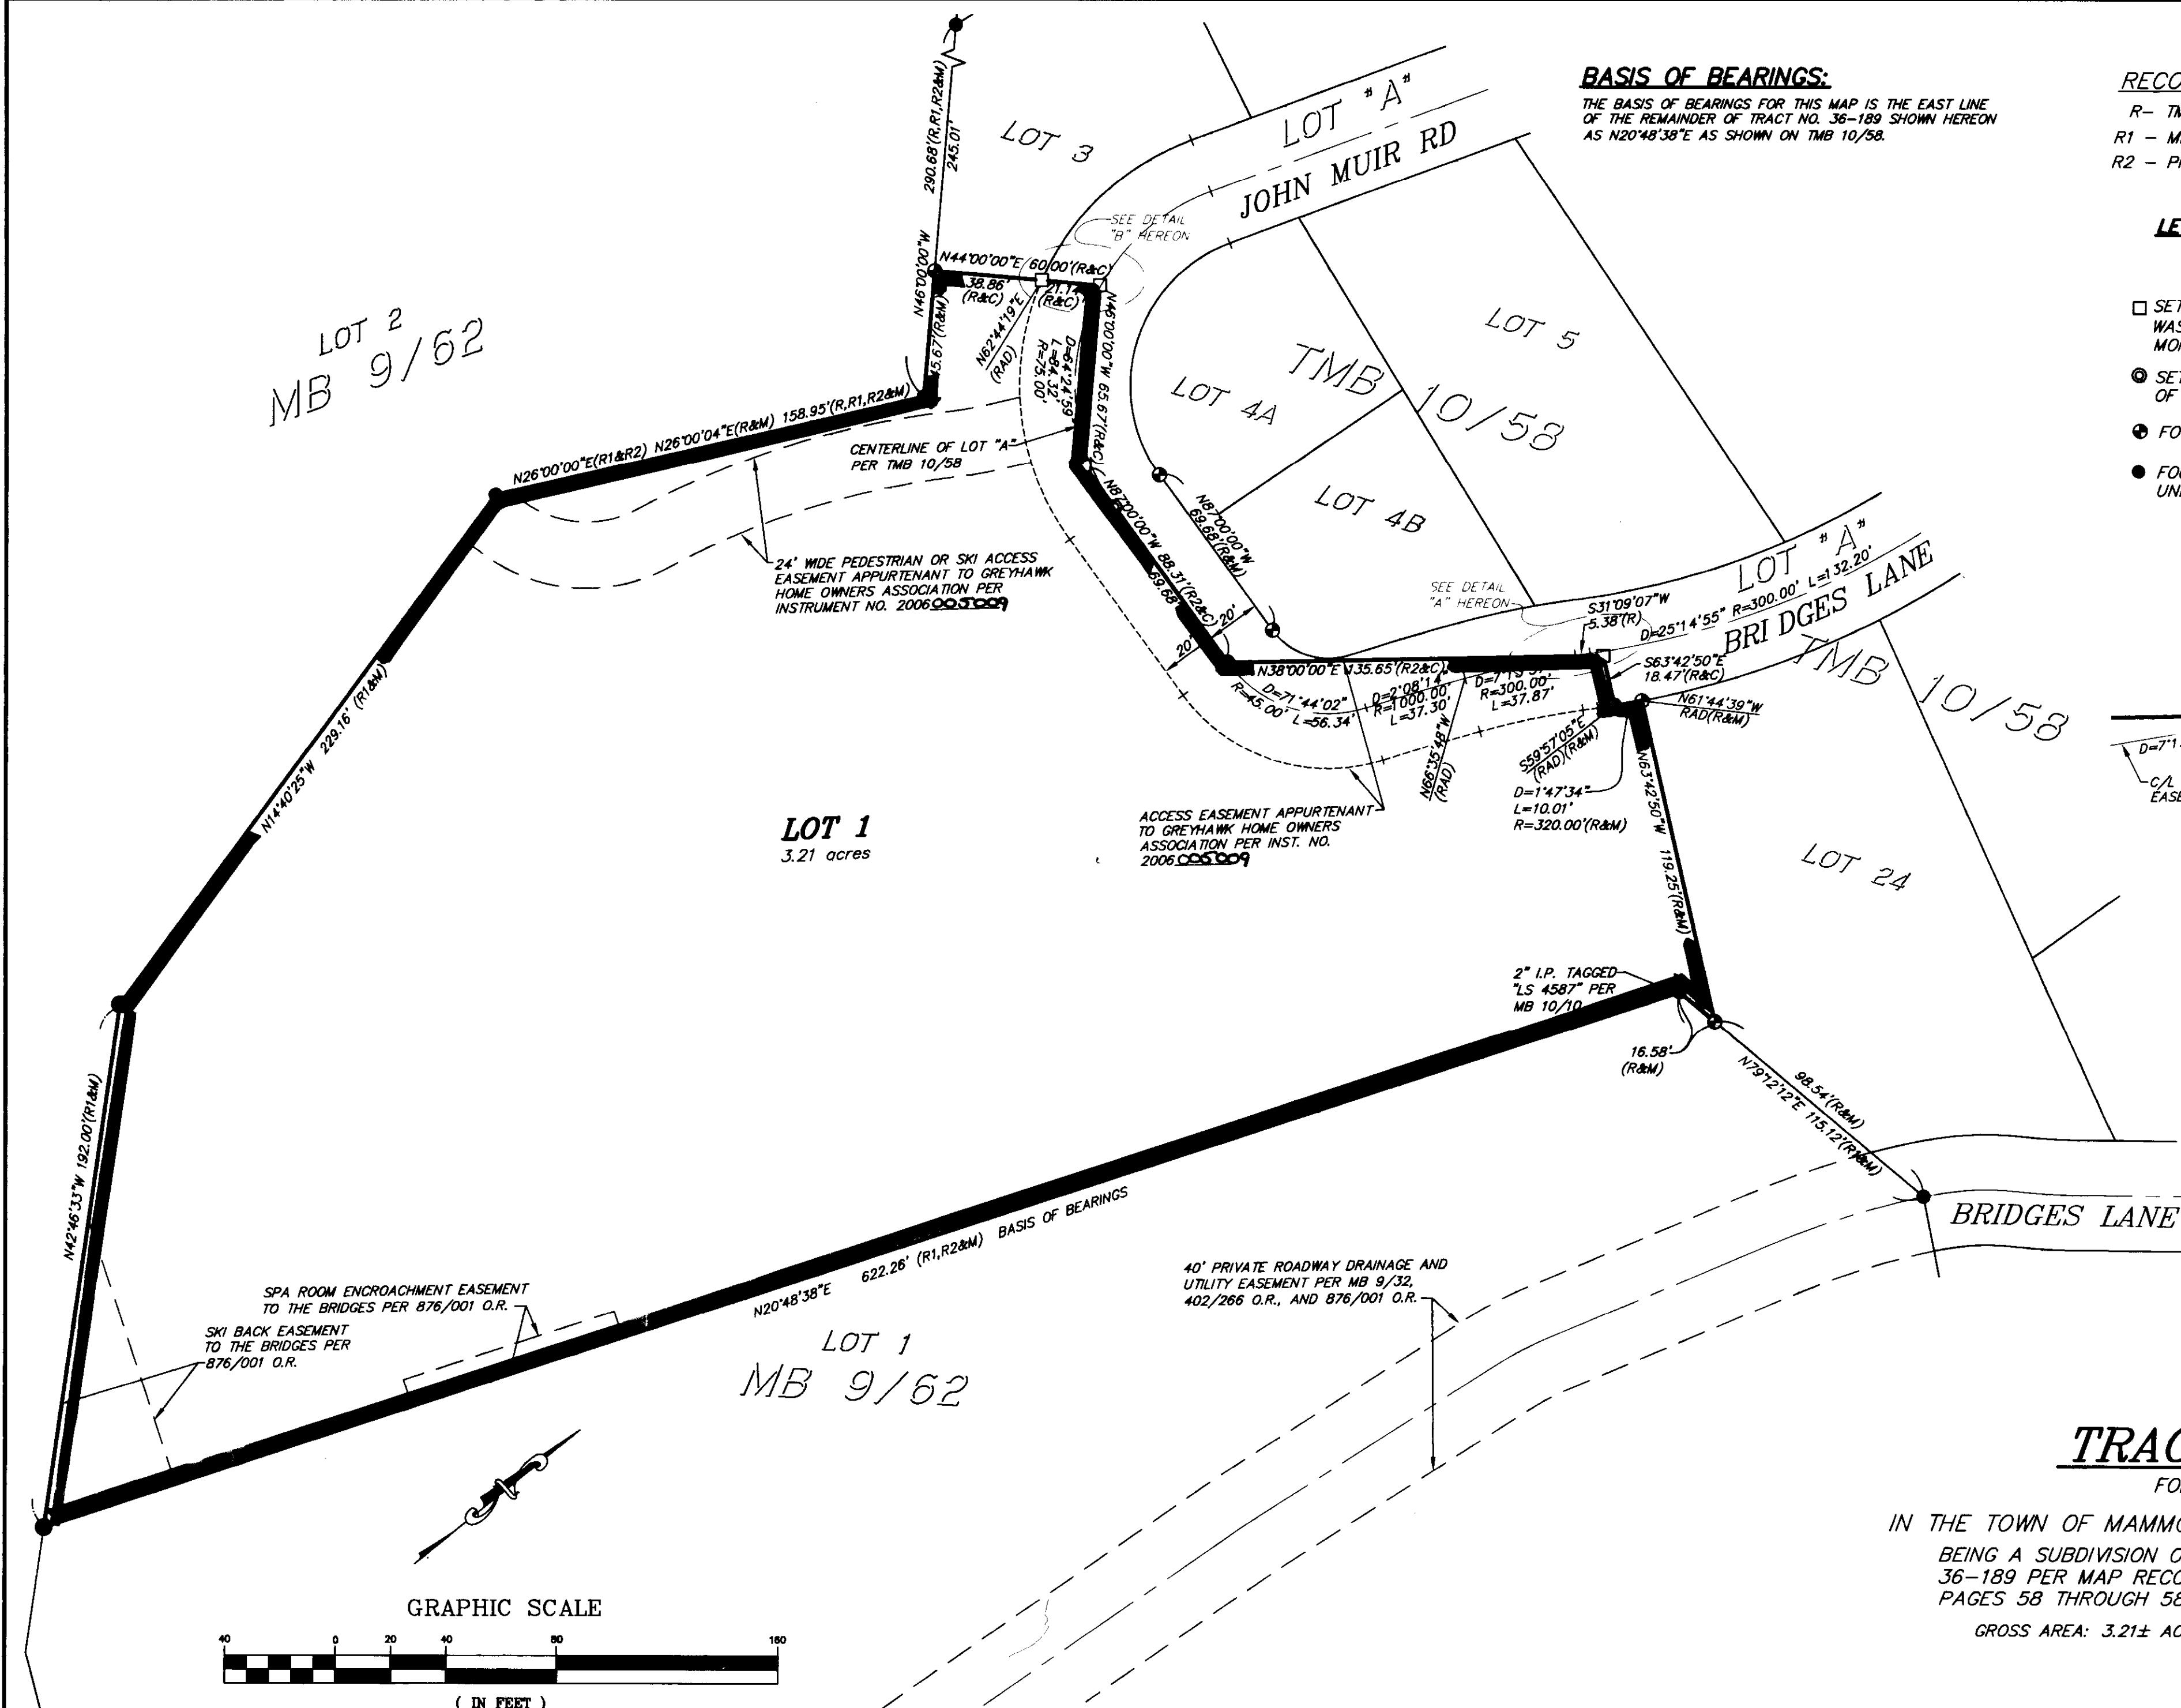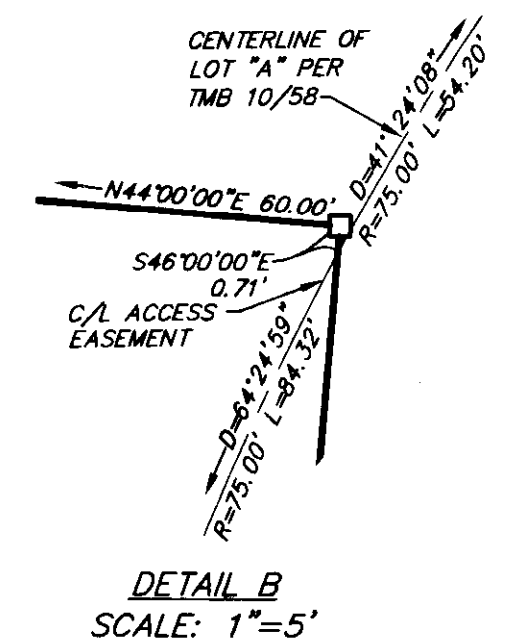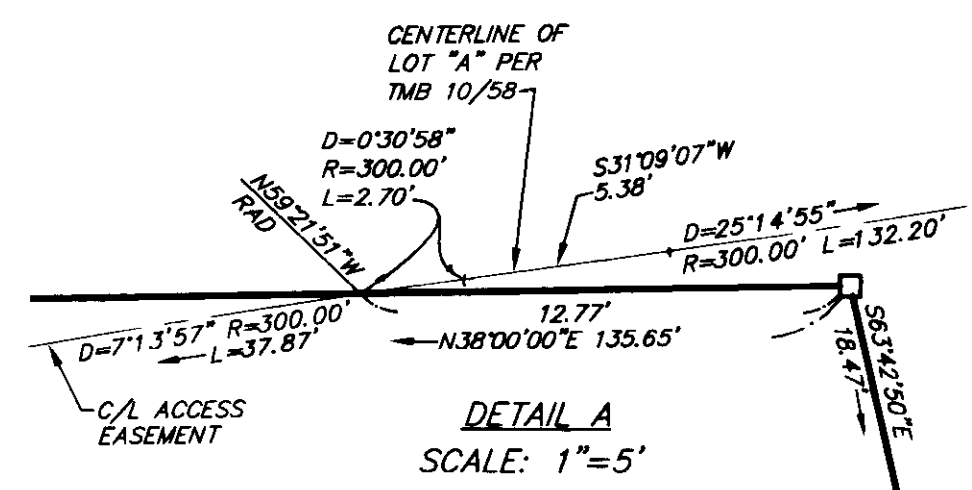

ALTIS MAMMOTH
TRACT NO. 36-231
FOR CONDOMINIUM PURPOSES

IN THE TOWN OF MAMMOTH LAKES, MONO COUNTY, CALIFORNIA
BEING A SUBDIVISION OF THE REMAINDER PARCEL OF TRACT NO. 36-189 PER MAP RECORDED IN BOOK 10 OF TRACT MAPS AT PAGES 58 THROUGH 58C.

GROSS AREA: 3.21± ACRES

